


SITE CUM STILT FLOOR PLAN

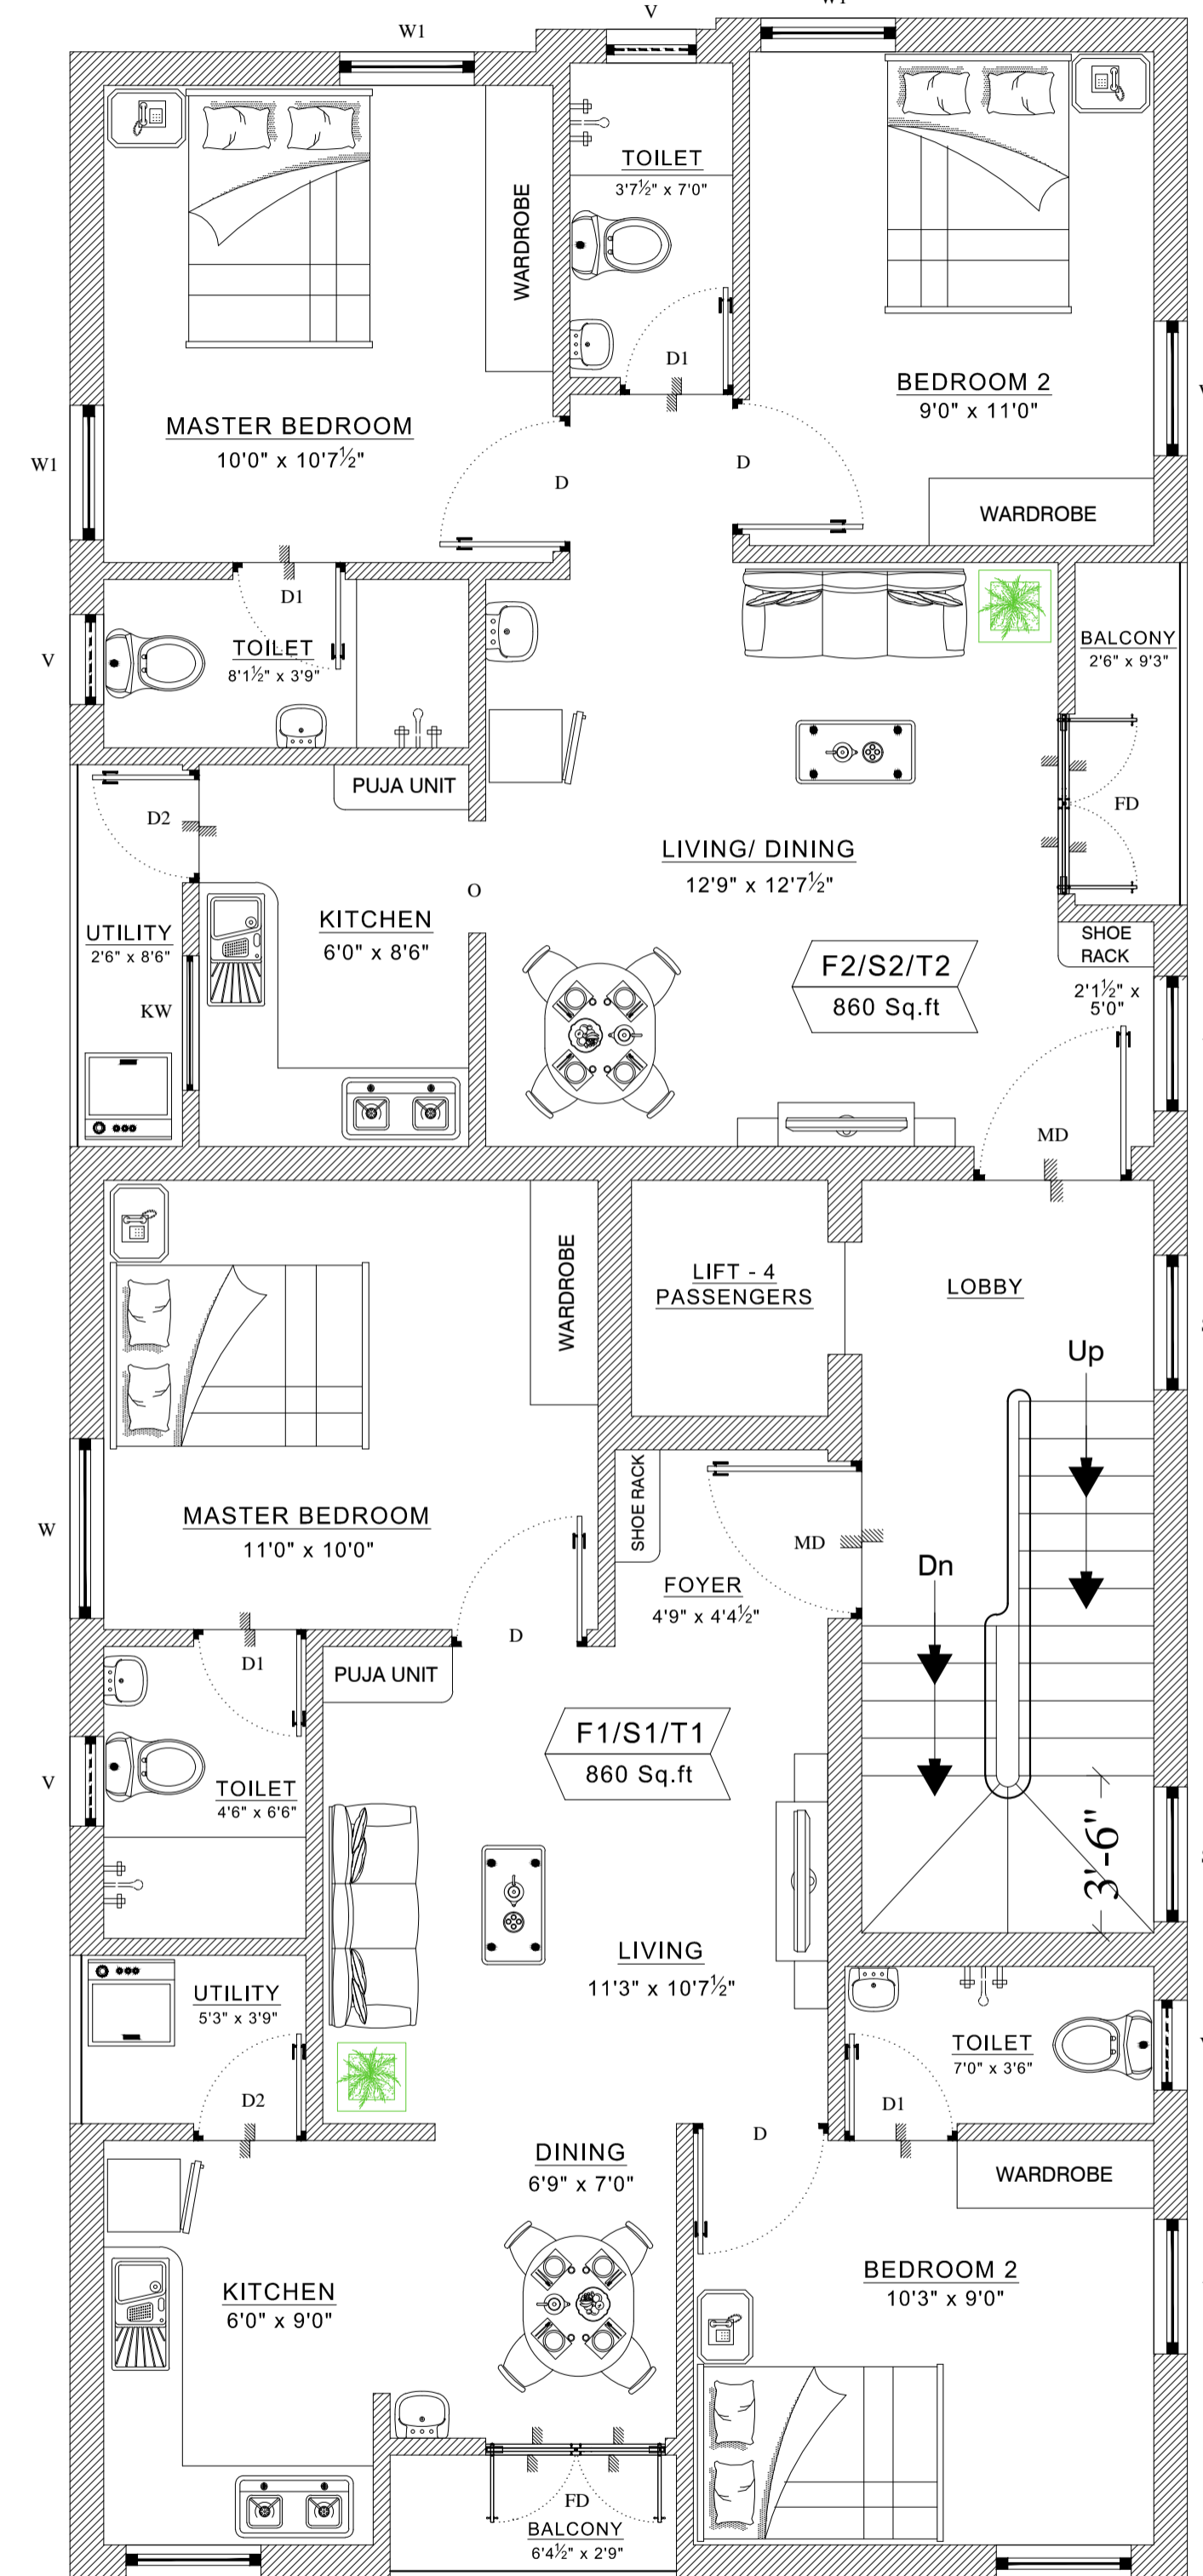

**TYPICAL FLOOR PLAN
(FIRST/ SECOND/THIRD)**

Queries:

SCHEDULE OF JOINERIES

SYMBOL	DESCRIPTION	SIZE
MD	Main door	3'6" x 7'0"
FD	French door	4'0" x 7'0"
D	Bed room door	3'0" x 7'0"
D1	Toilet door	2'6" x 7'0"
O	Kitchen open	2'6" x 7'0"
W	Window	4'0" x 4'6"
W1	Window	3'0" x 4'6"
SW	Staircase window	3'0" x 3'0"
KW	Kitchen window	3'0" x 3'0"
V	Ventilator	2'0" x 3'0"
D2	Utility door	2'6" x 7'0"

**PROPOSED RESIDENTIAL
PROJECT AT ADAMBAKKAM
FOR M/S.HITECH PROPERTIES**

FLOOR PLANS

Architect:




2/193, KMA Avenue, Adhanur, Urapakkam,
Chennai - 603211, Tamilnadu

M: 9789024026

E: abmodernarchitects@gmail.com

Direction:

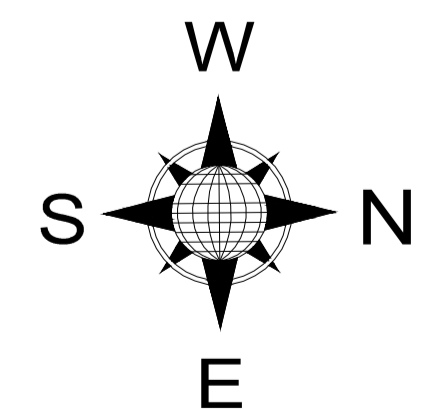

DRAWN - L.R

DATE - 21 Oct. 2021

CHECKED - Y.V

SHEET NO. - 1

REV. - 2d

File - ABB/ 113/ Final scheme